


Appendix B Minimum Standard Cross-Sections

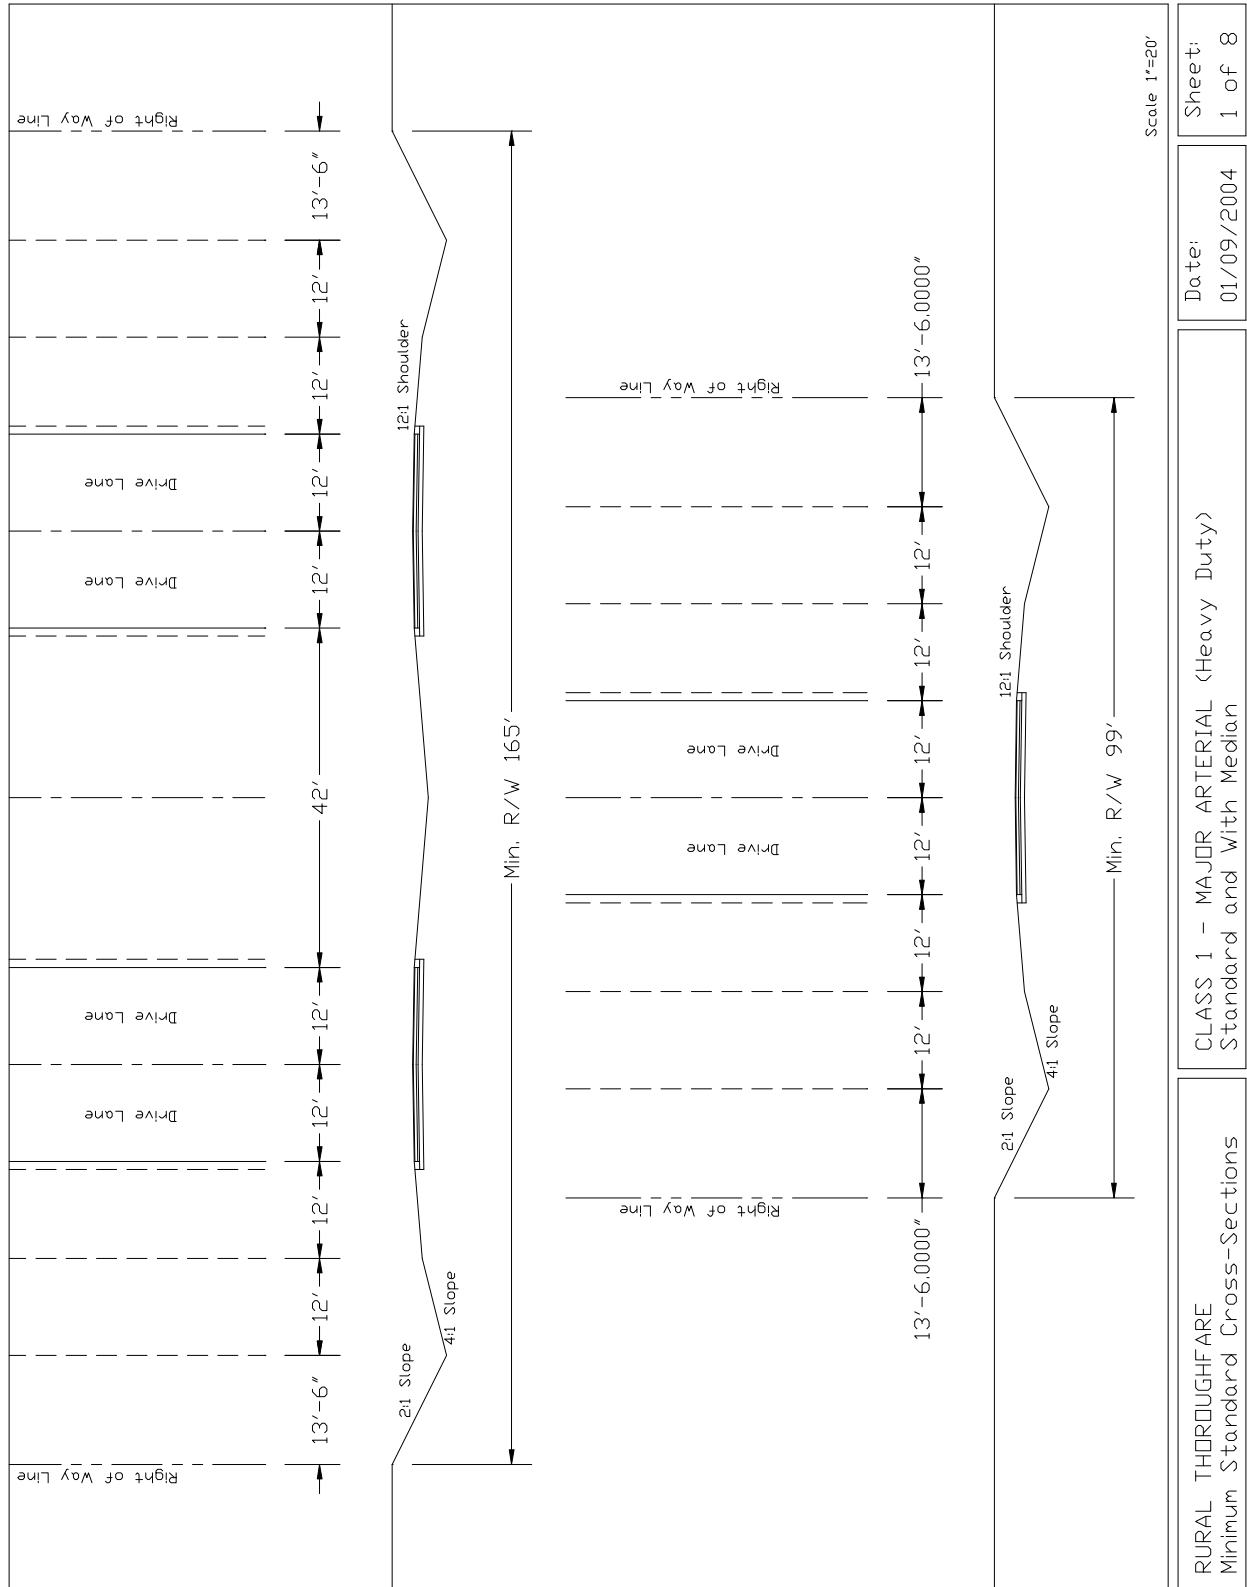


Sheet:
1 of 8

Date:
01/09/2004

CLASS 1 - MAJOR ARTERIAL (Heavy Duty)
Standard and With Median

RURAL THOROUGHFARE
Minimum Standard Cross-Sections

Appendix B Minimum Standard Cross-Sections

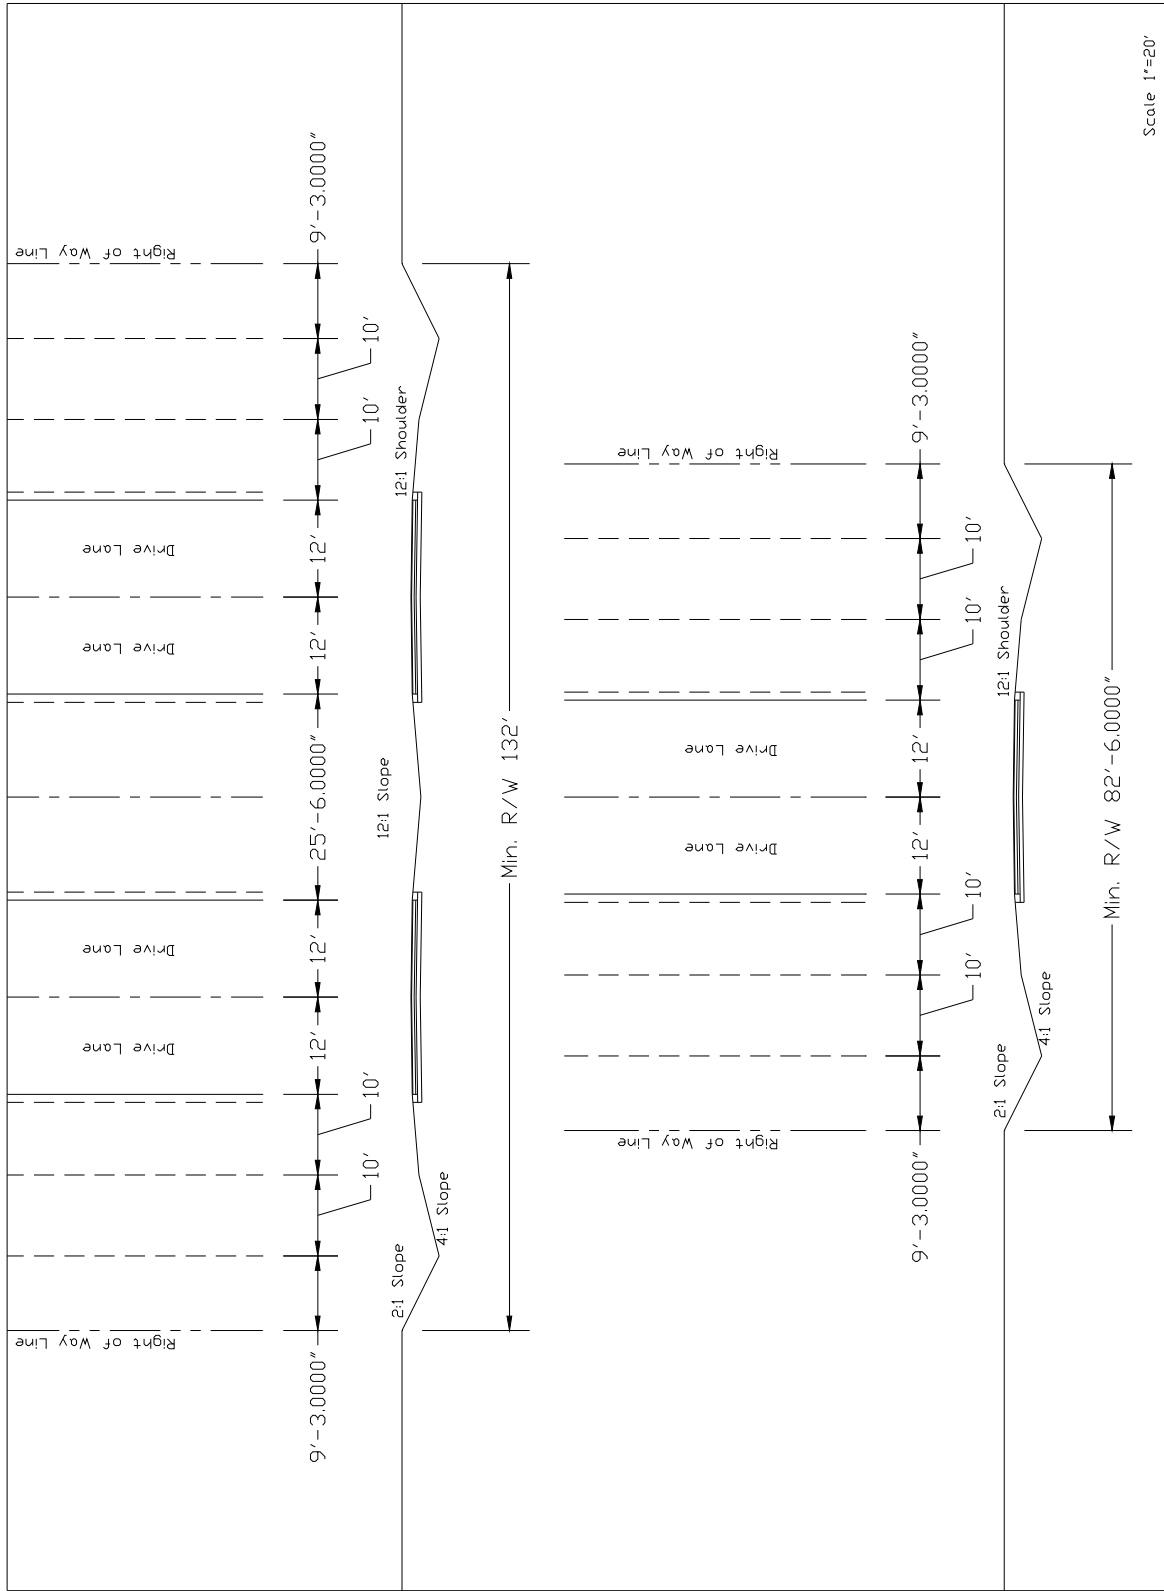

Scale 1"=20'


Sheet:
2 of 8

Date:
01/09/2004

CLASS 1 - MINOR ARTERIAL (Heavy Duty)
Standard and With Median

RURAL THOROUGHFARE
Minimum Standard Cross-Sections

Appendix B Minimum Standard Cross-Sections

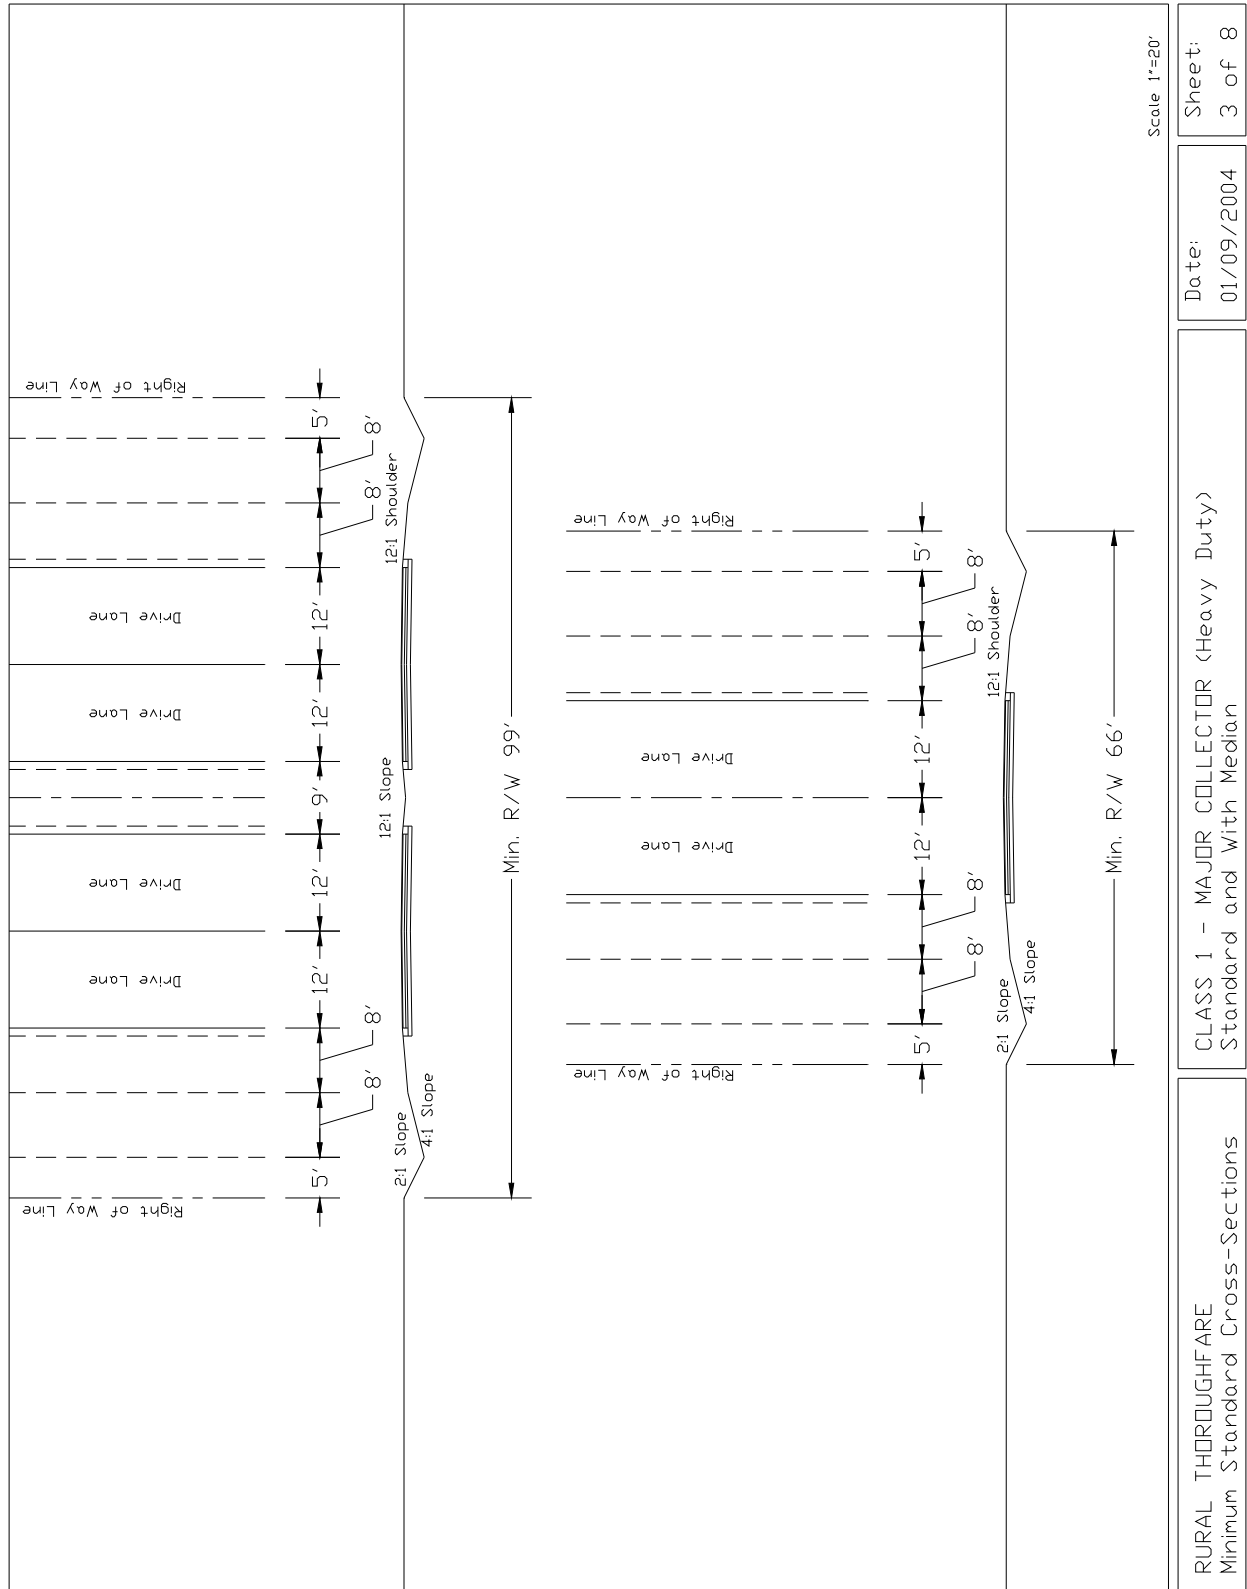


Date: 01/09/2004

CLASS 1 - MAJOR COLLECTOR (Heavy Duty)
Standard and With Median

RURAL THOROUGHFARE
Minimum Standard Cross-Sections

Appendix B Minimum Standard Cross-Sections

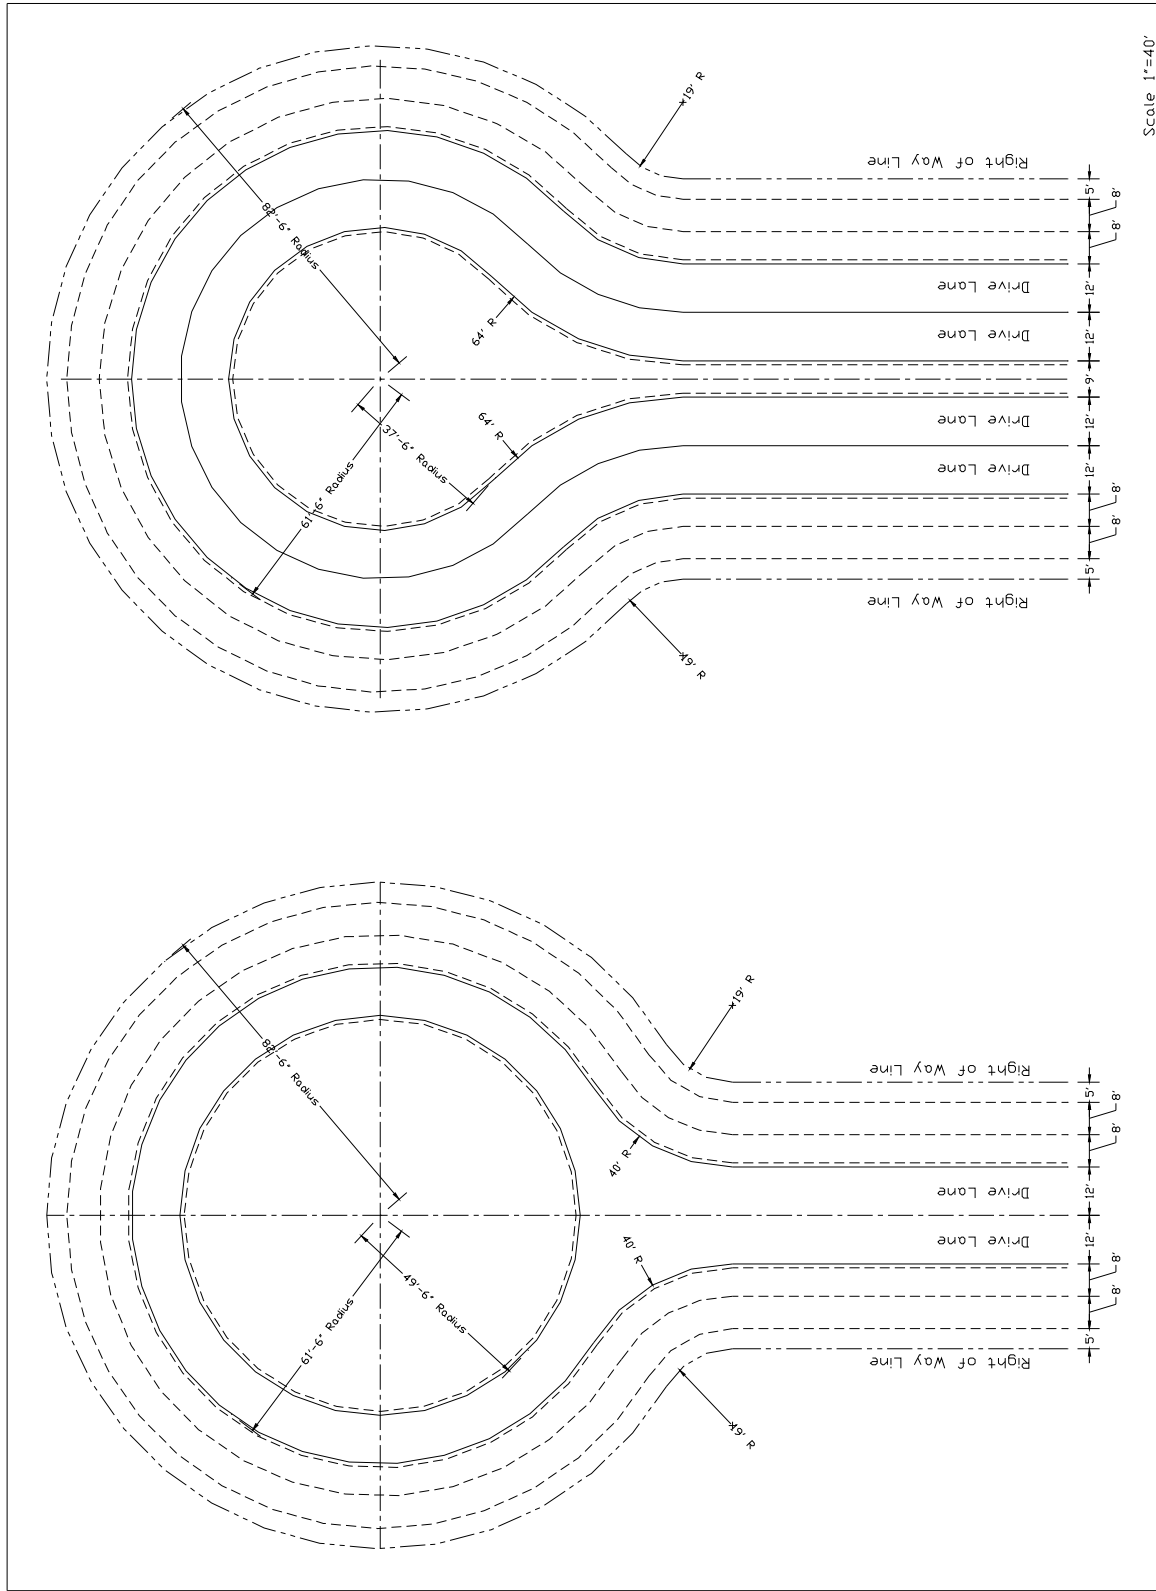

Scale 1"=40'


Sheet:
4 of 8

Date:
01/09/2004

CLASS 1 - MAJOR COLLECTOR (Heavy Duty)
Cul-De-Sac Standard and With Median

RURAL THOROUGHFARE
Minimum Standard Cross-Sections

Appendix B Minimum Standard Cross-Sections

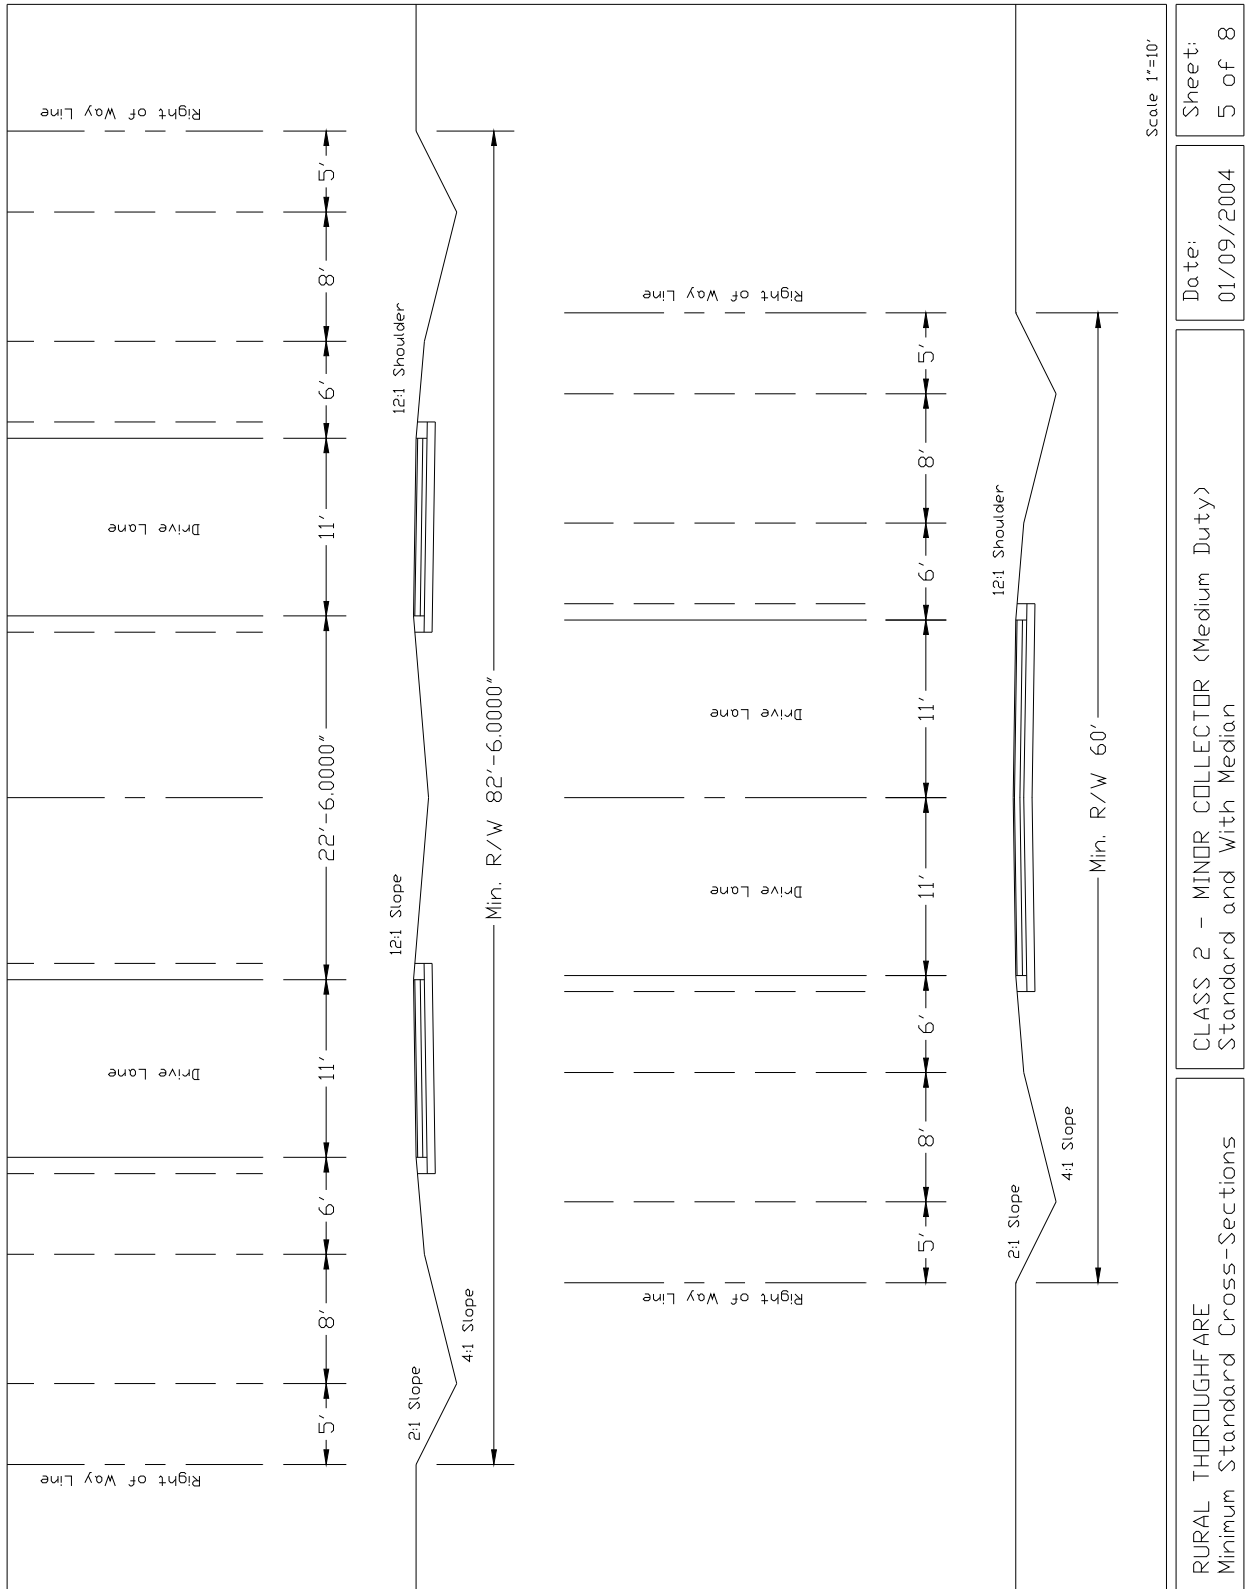


Date: 01/09/2004

Sheet: 5 of 8

CLASS 2 - MINOR COLLECTOR (Medium Duty)
Standard and With Median

RURAL THOROUGHFARE
Minimum Standard Cross-Sections

Appendix B Minimum Standard Cross-Sections

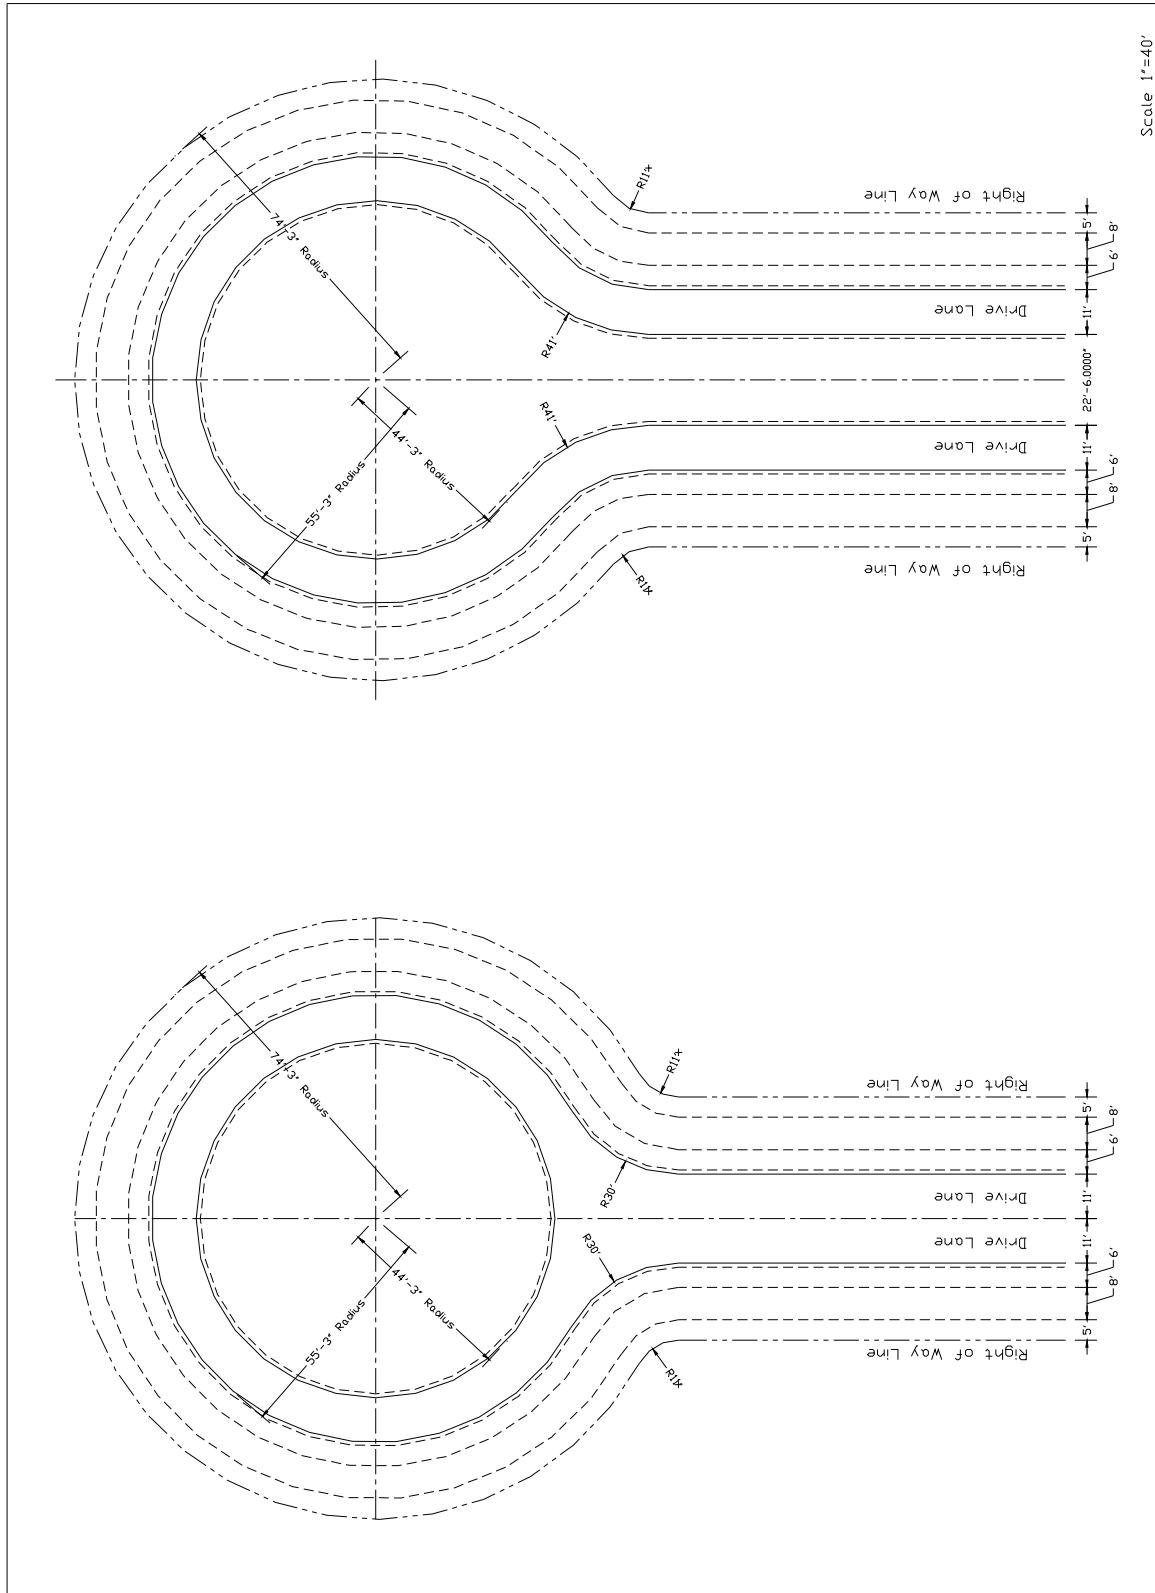


Sheet:
6 of 8

Date:
01/09/2004

CLASS 2 - MINOR COLLECTOR (Medium Duty)
Cul-De-Sac Standard and With Median

RURAL THOROUGHFARE
Minimum Standard Cross-Sections

Appendix B Minimum Standard Cross-Sections

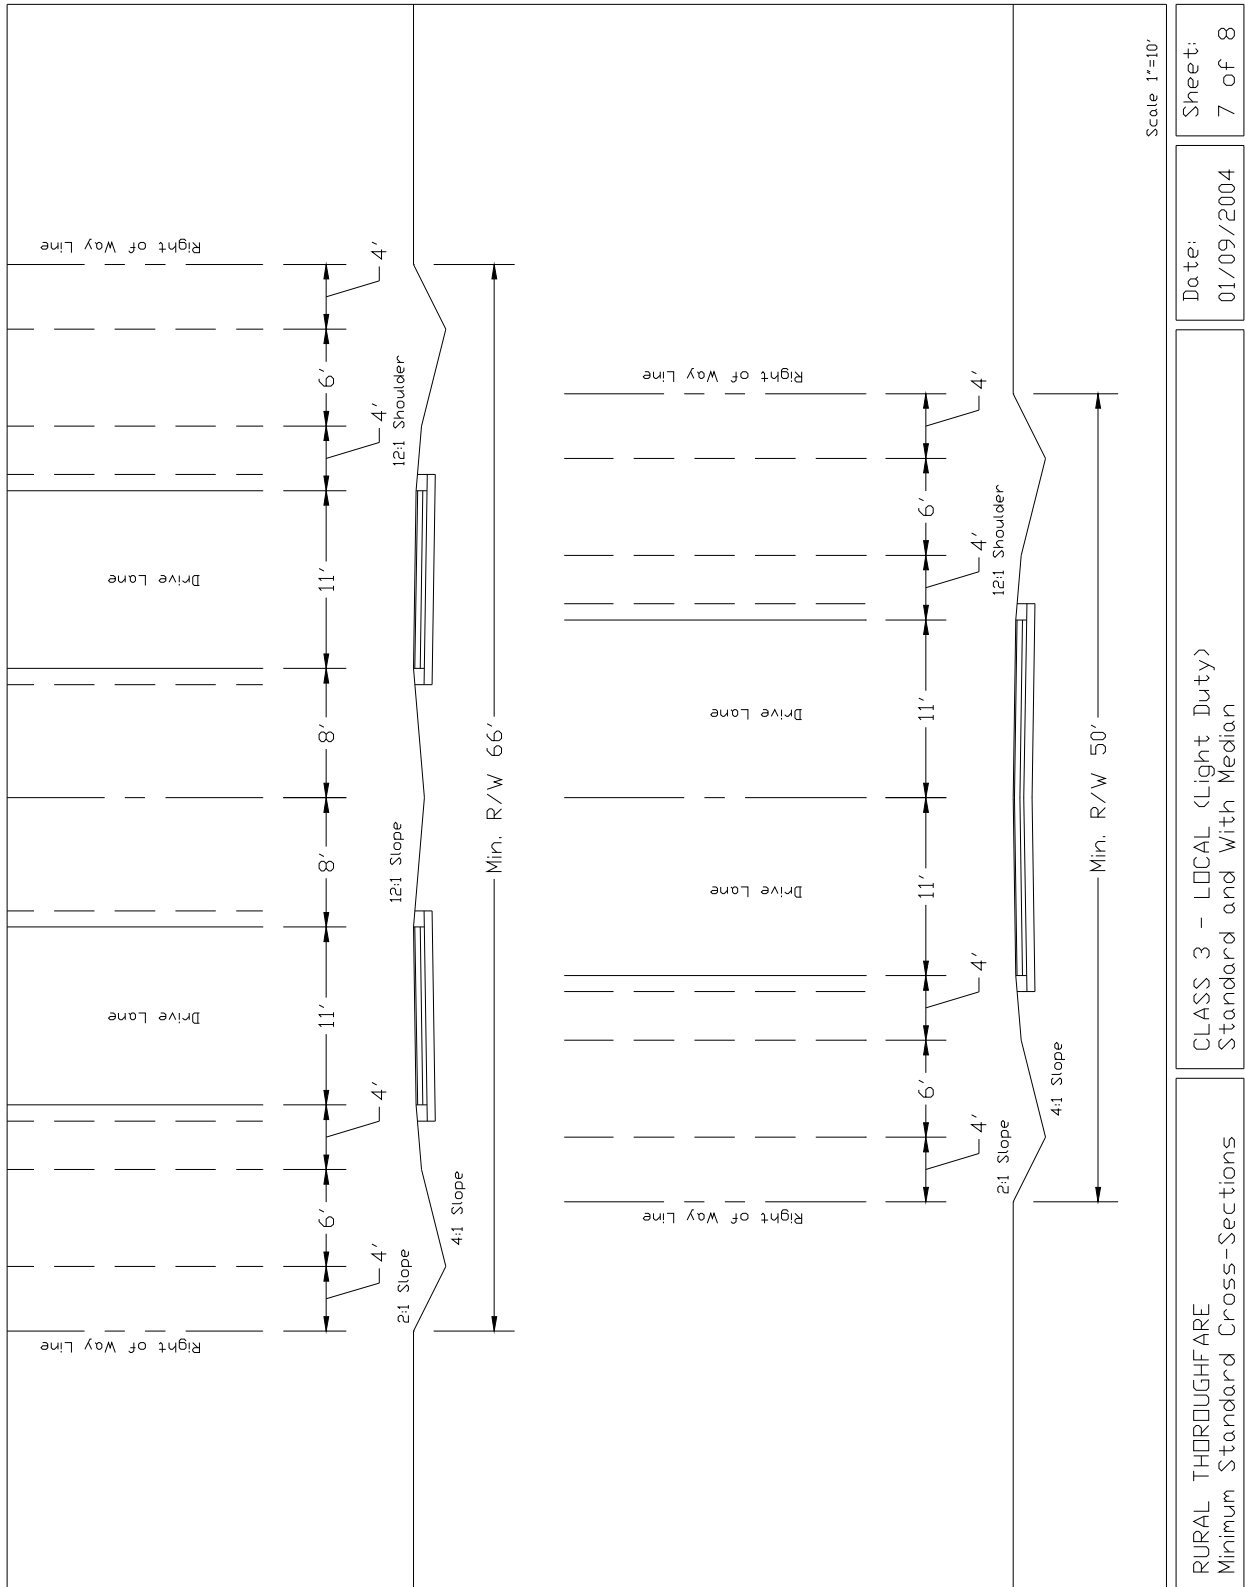

Scale 1"=10'


Sheet:
7 of 8

Date:
01/09/2004

CLASS 3 - LOCAL (Light Duty)
Standard and With Median

RURAL THOROUGHFARE
Minimum Standard Cross-Sections

Appendix B Minimum Standard Cross-Sections

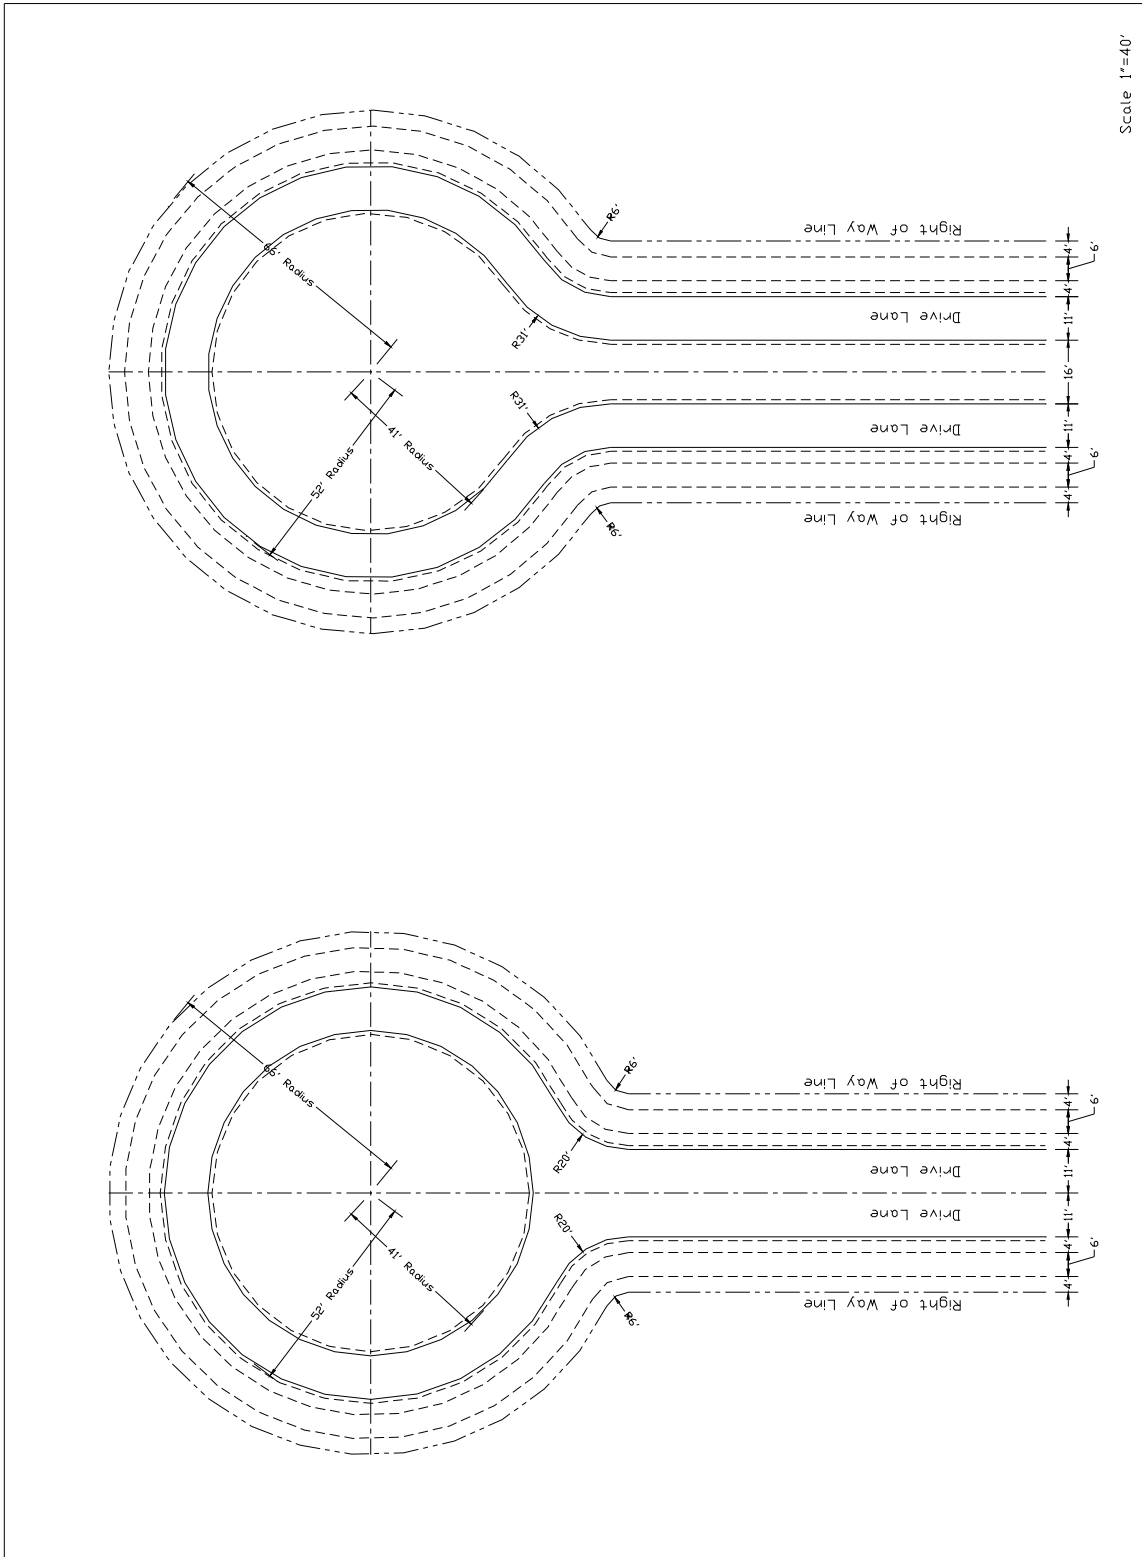

Scale 1"=40'

Sheet:
8 of 8

Date:
01/09/2004

CLASS 3 - LOCAL (Light Duty)
Cul-De-Sac Standard and With Median

RURAL THOROUGHFARE
Minimum Standard Cross-Sections