


Appendix C Minimum Standard Details

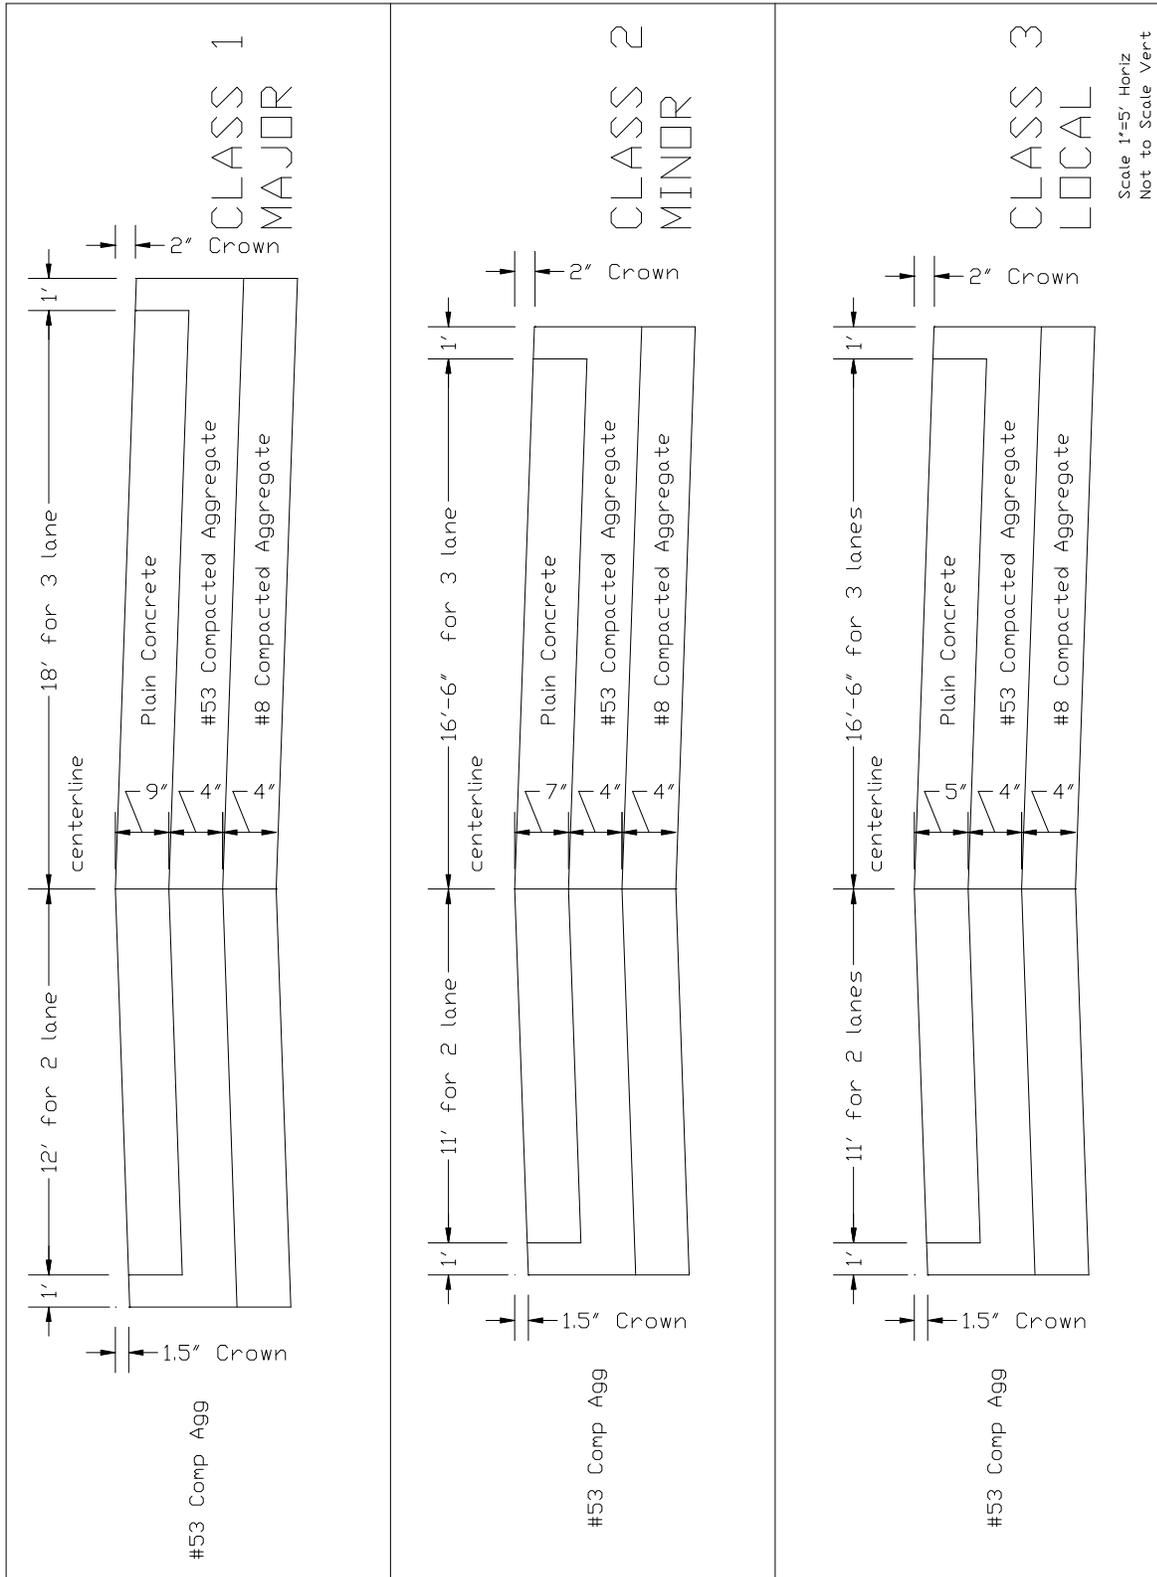


Date: 01/09/2004  
 Sheet: 1 of 9

PLAIN CONCRETE PAVEMENTS - Option No: 1  
 With 2 Lanes / With 3 Lanes

RURAL THOROUGHFARE  
 Minimum Standard Details


Appendix C Minimum Standard Details

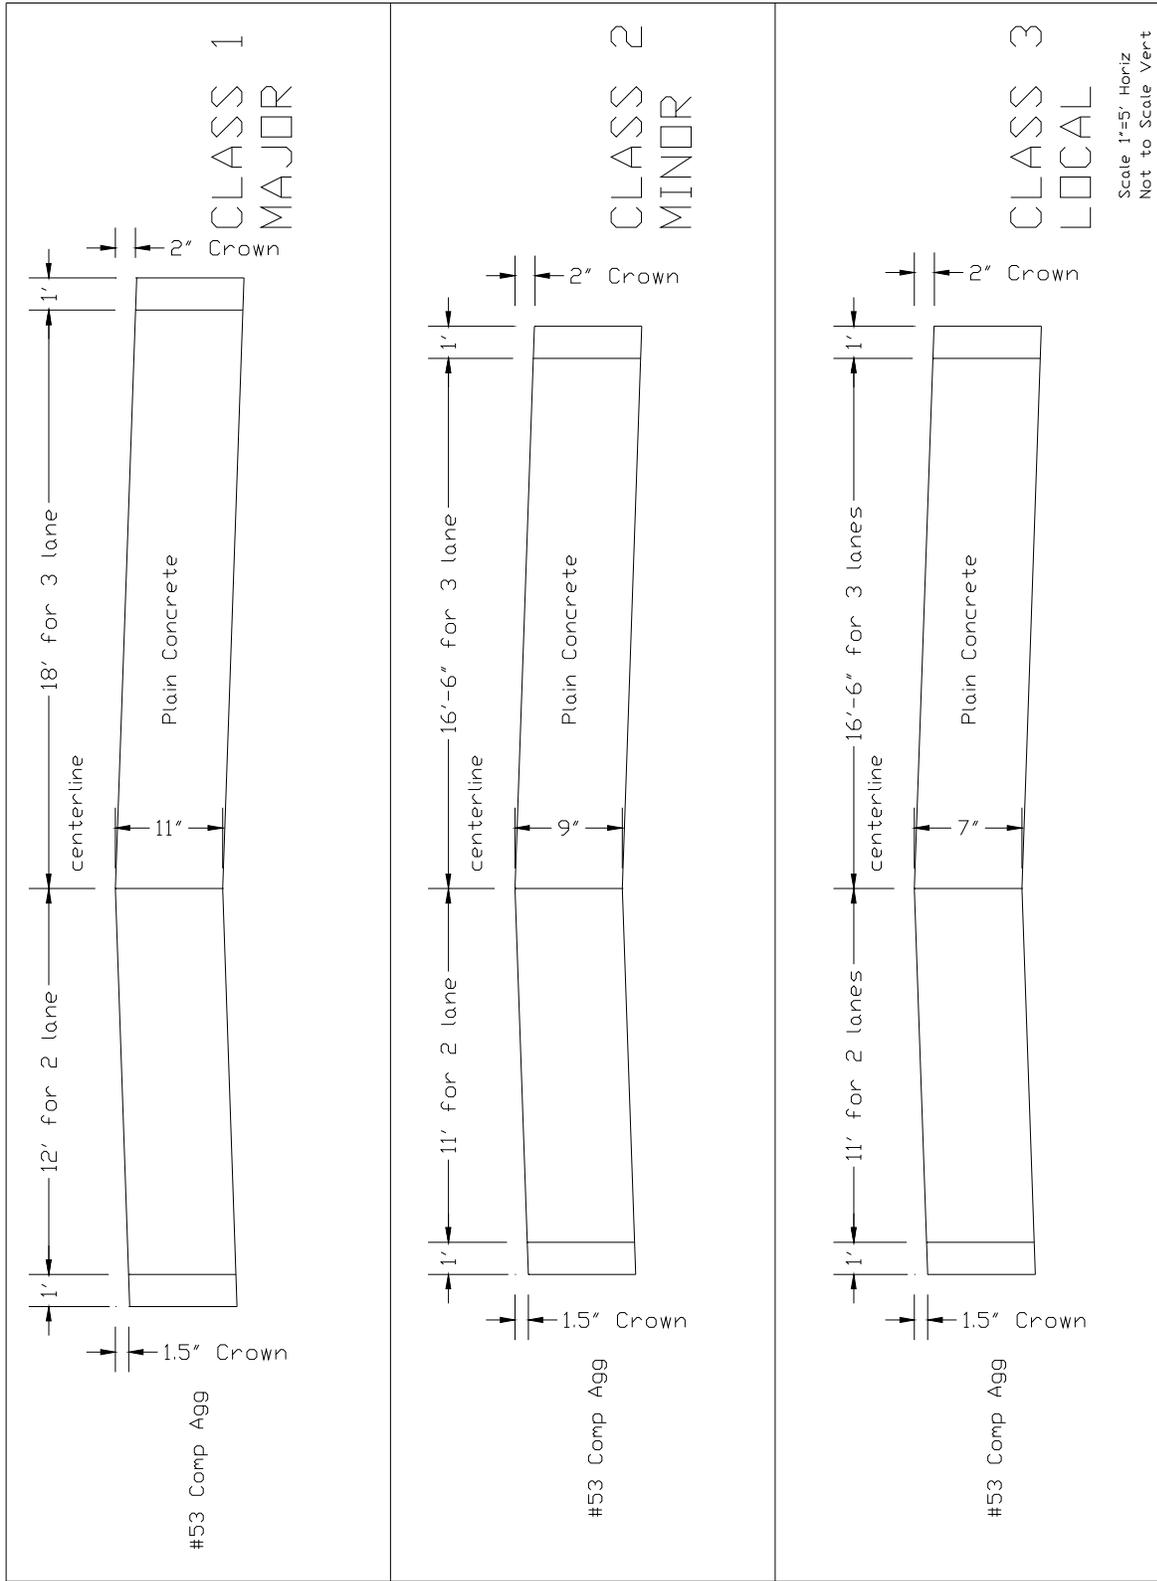

RURAL THOROUGHFARE Minimum Standard Details	PLAIN CONCRETE PAVEMENTS - Option No: 1 With 2 Lanes / With 3 Lanes	Date: 01/09/2004	Sheet: 2 of 9
--	--	---------------------	------------------



Appendix C Minimum Standard Details

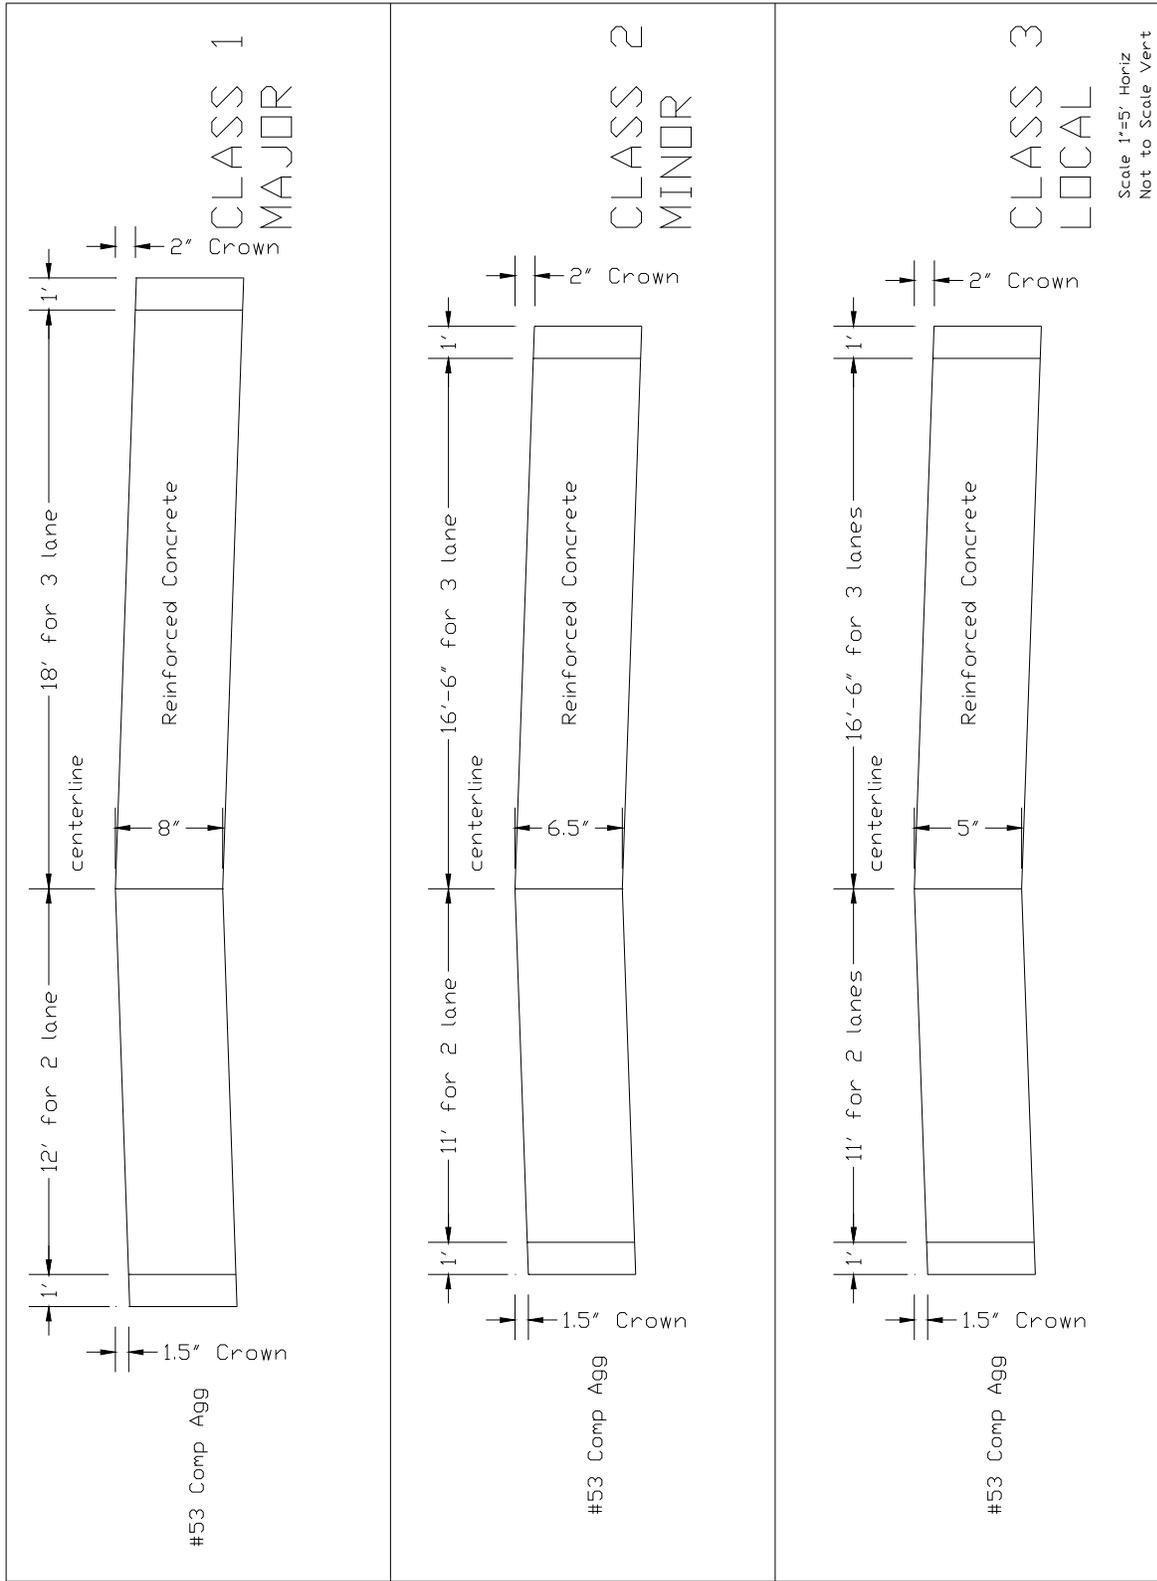

Scale 1"=5' Horiz  
Not to Scale Vert

Date: 01/09/2004  
Sheet: 4 of 9

REINFORCED CONCRETE PAVEMENTS - Option No: 2  
With 2 Lanes / With 3 Lanes

RURAL THOROUGHFARE  
Minimum Standard Details

Appendix C Minimum Standard Details

<p>1/4" min. to 3/8" max.</p> <p>"D" varies 3" to 10"</p> <p>1/8" dia. smooth bar 18" long at 12" c.c.</p> <p>"D"/4</p> <p>"D"</p> <p>REINFORCED FORMED CONTRACTION JOINT</p>	<p>1/4" min. to 3/8" max.</p> <p>"D" varies 3" to 10"</p> <p>1/8" dia. smooth bar 18" long at 12" c.c.</p> <p>"D"/4</p> <p>"D"</p> <p>REINFORCED SAWED CONTRACTION JOINT</p>	<p>1.2500"</p> <p>SEALANT</p> <p>0.5000"</p> <p>3/4" Formed Bit. Joint</p> <p>"D" varies 3" to 10"</p> <p>"D"</p> <p>REINFORCED EXPANSION JOINT</p>	<p>1" dia. smooth bar 18" long at 12" c.c.</p> <p>"D" varies 3" to 10"</p> <p>3"</p> <p>5/8"</p> <p>1 3/4"</p> <p>5/8"</p> <p>"D"</p> <p>REINFORCED KEYWAY JOINT</p> <p>Scale 1"=1'</p>
<p>1/4" min. to 3/8" max.</p> <p>"D" varies 3" to 10"</p> <p>"D"/4</p> <p>"D"</p> <p>PLAIN FORMED CONTRACTION JOINT</p>	<p>1/4" min. to 3/8" max.</p> <p>"D" varies 3" to 10"</p> <p>"D"/4</p> <p>"D"</p> <p>PLAIN SAWED CONTRACTION JOINT</p>	<p>1.2500"</p> <p>SEALANT</p> <p>0.5000"</p> <p>3/4" Formed Bit. Joint</p> <p>"D" varies 3" to 10"</p> <p>"D"</p> <p>PLAIN EXPANSION JOINT</p>	<p>"D" varies 3" to 10"</p> <p>3"</p> <p>5/8"</p> <p>1 3/4"</p> <p>5/8"</p> <p>"D"</p> <p>PLAIN KEYWAY JOINT</p>


Date: 01/09/2004

Sheet: 5 of 9

PLAIN AND REINFORCED CONCRETE PAVEMENTS Joints

RURAL THOROUGHFARE Minimum Standard Details

Appendix C Minimum Standard Details

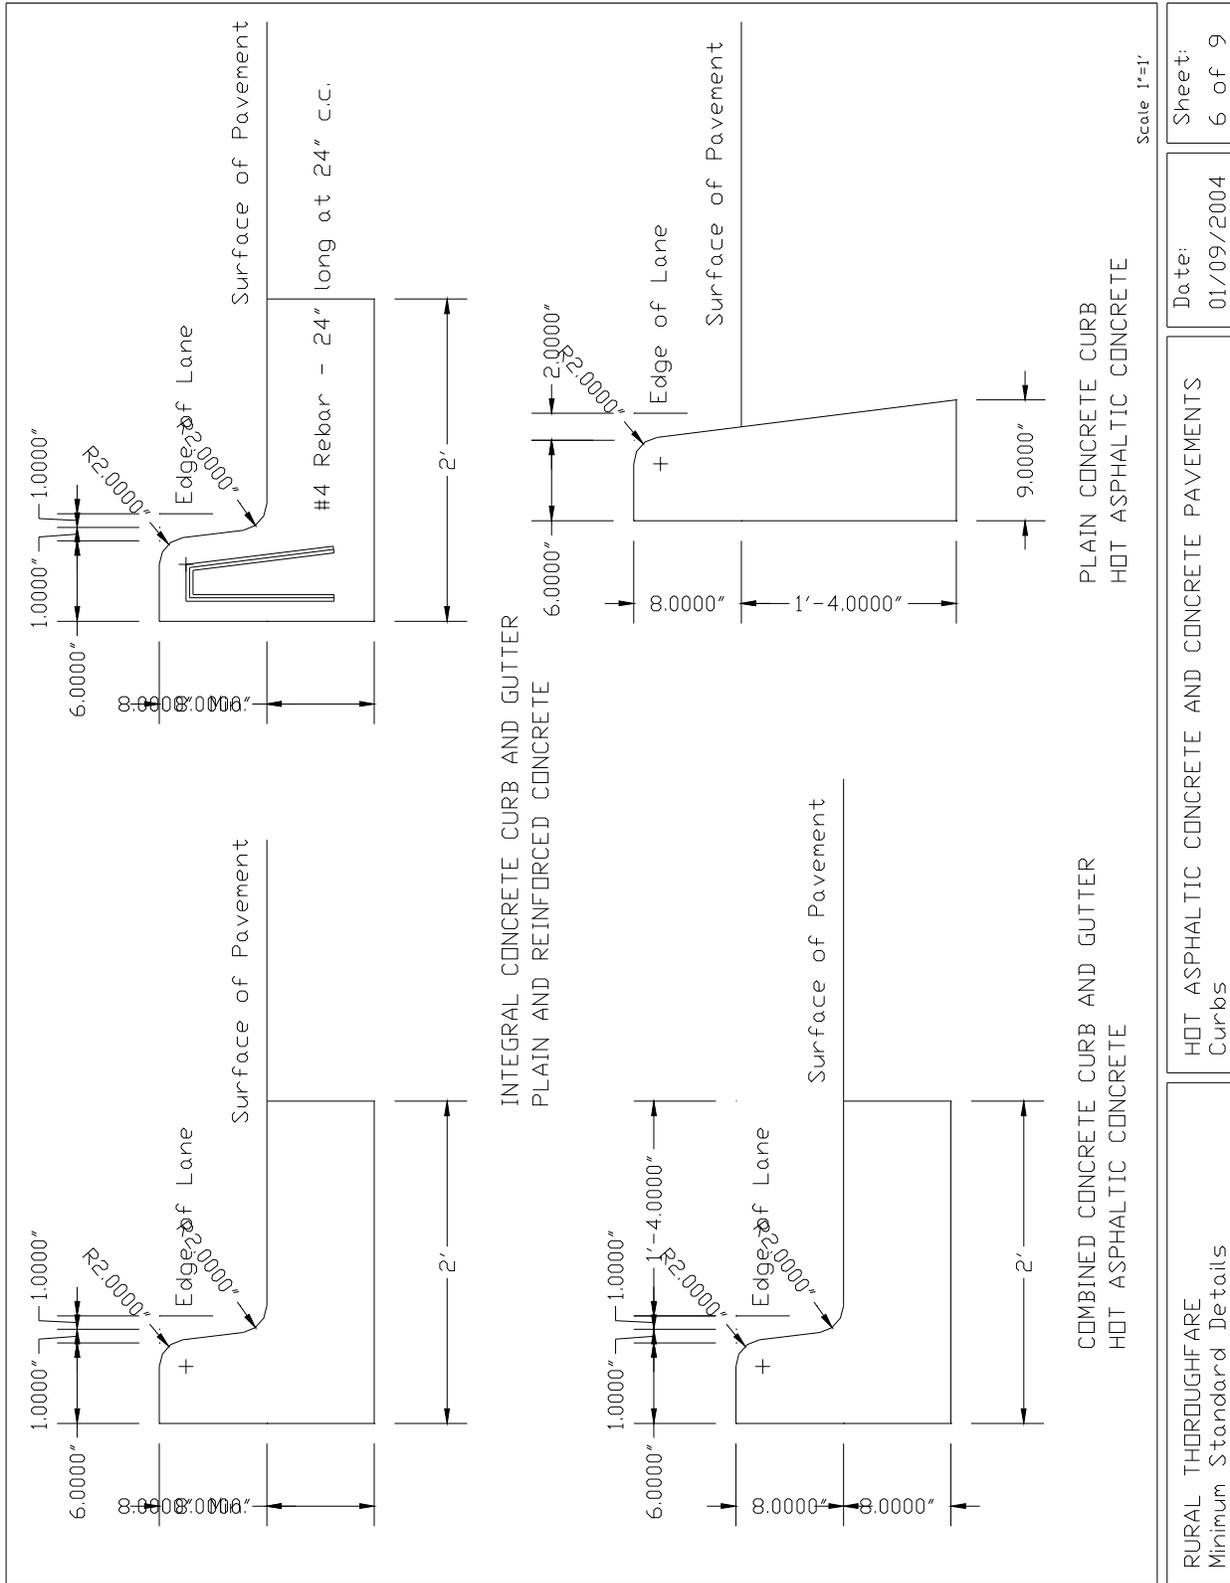


Sheet:  
6 of 9

Date:  
01/09/2004

HOT ASPHALTIC CONCRETE AND CONCRETE PAVEMENTS  
Curbs

RURAL THOROUGHFARE  
Minimum Standard Details

Appendix C Minimum Standard Details

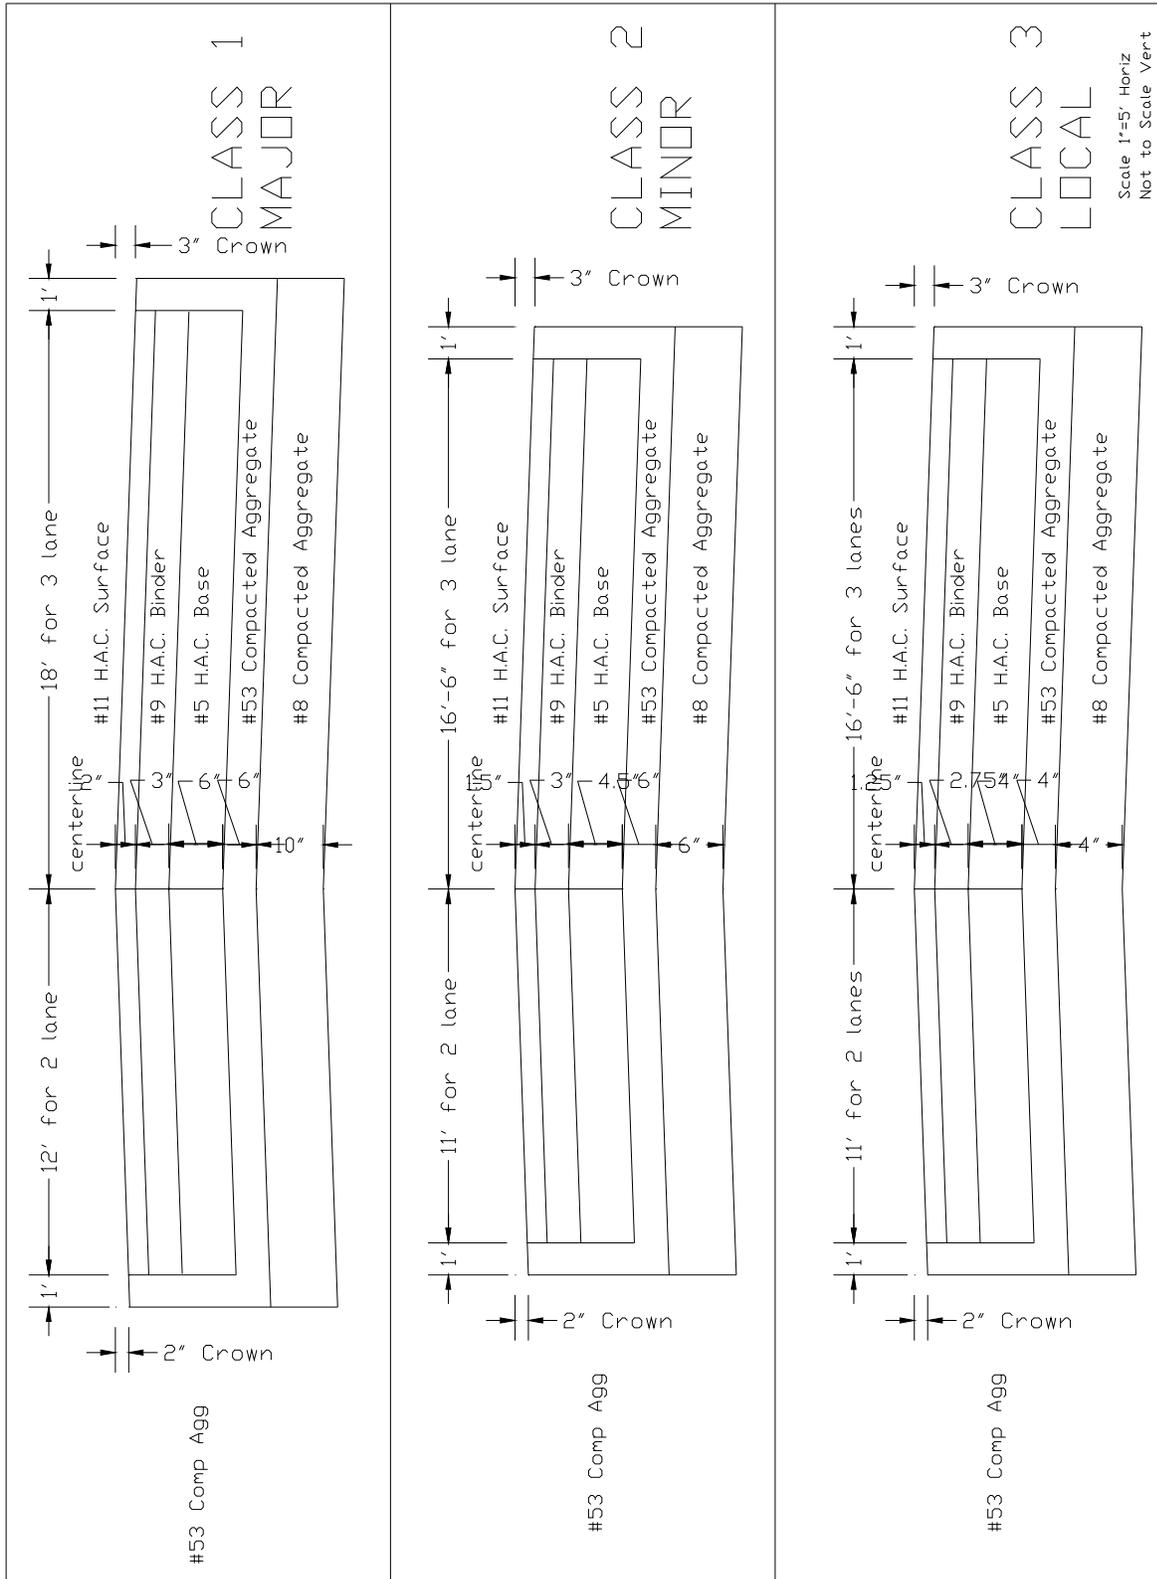


Date: 01/09/2004  
 Sheet: 7 of 9

HOT ASPHALTIC CONCRETE PAVEMENTS  
 With 2 Lanes / With 3 Lanes


RURAL THOROUGHFARE  
 Minimum Standard Details

Appendix C Minimum Standard Details

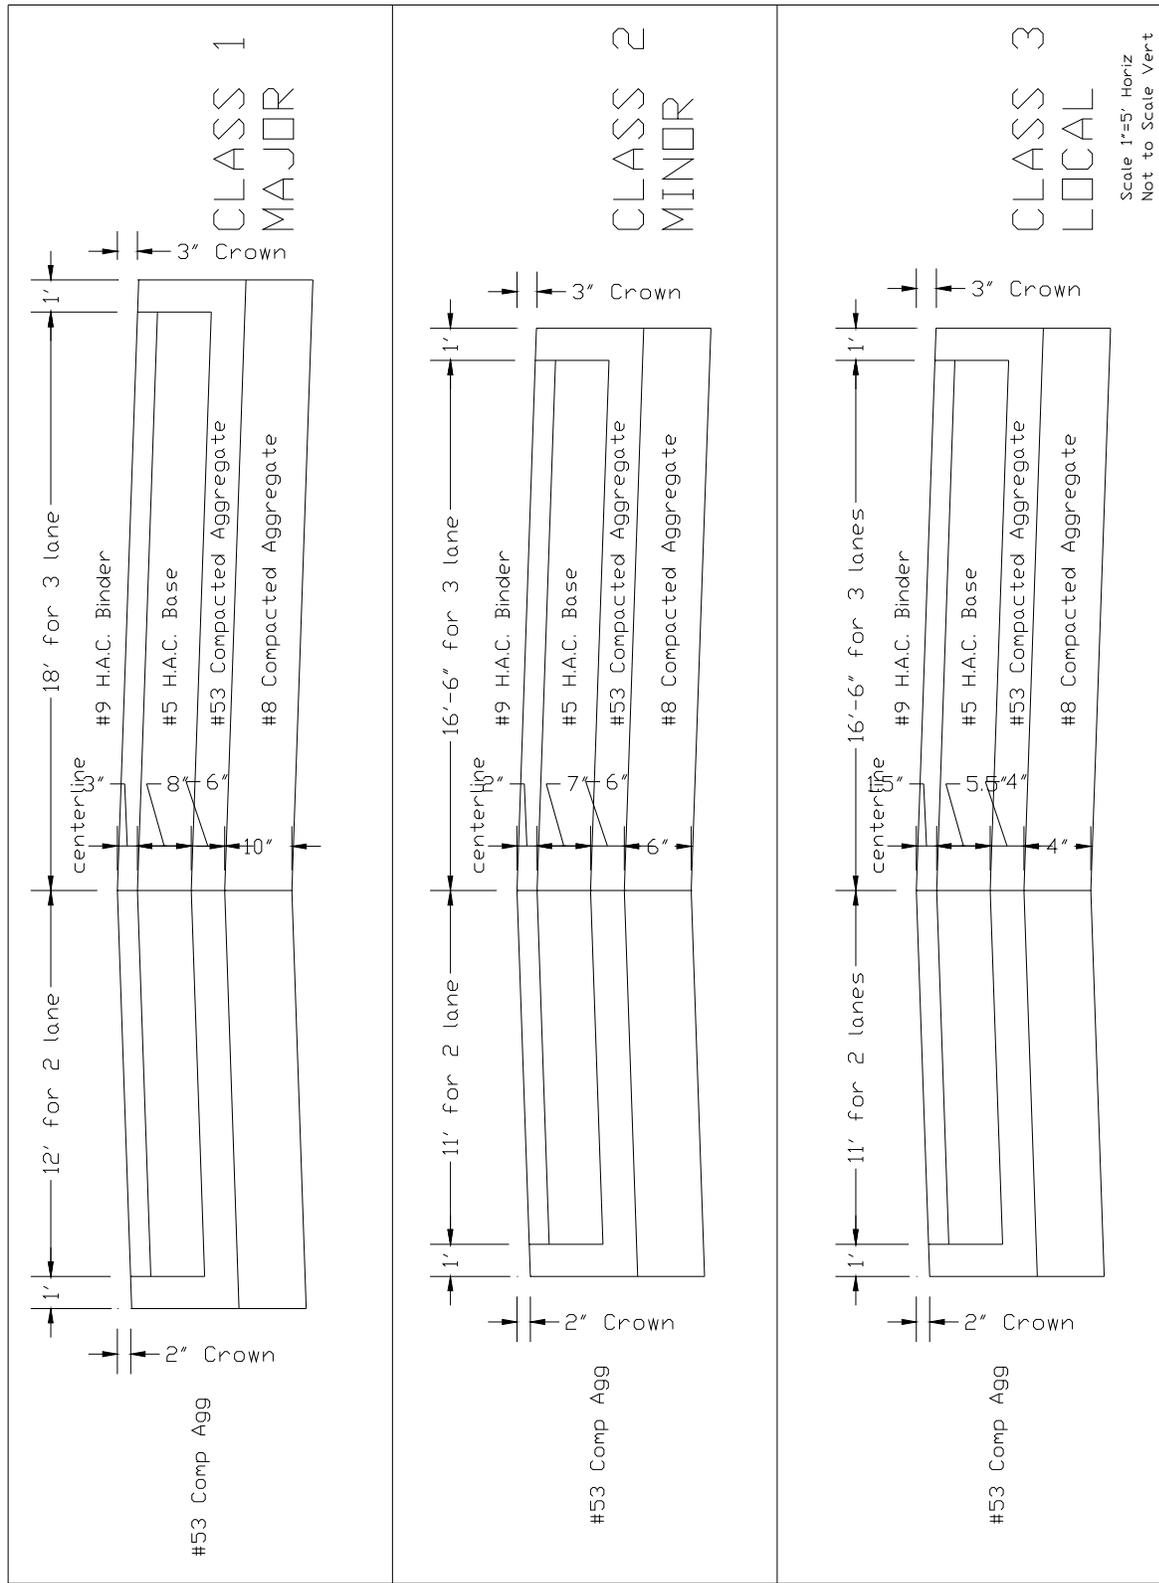

RURAL THOROUGHFARE Minimum Standard Details	Date: 01/09/2004	Sheet: 8 of 9
	HOT ASPHALTIC CONCRETE PAVEMENTS With 2 Lanes / With 3 Lanes - Modified	

Appendix C Minimum Standard Details

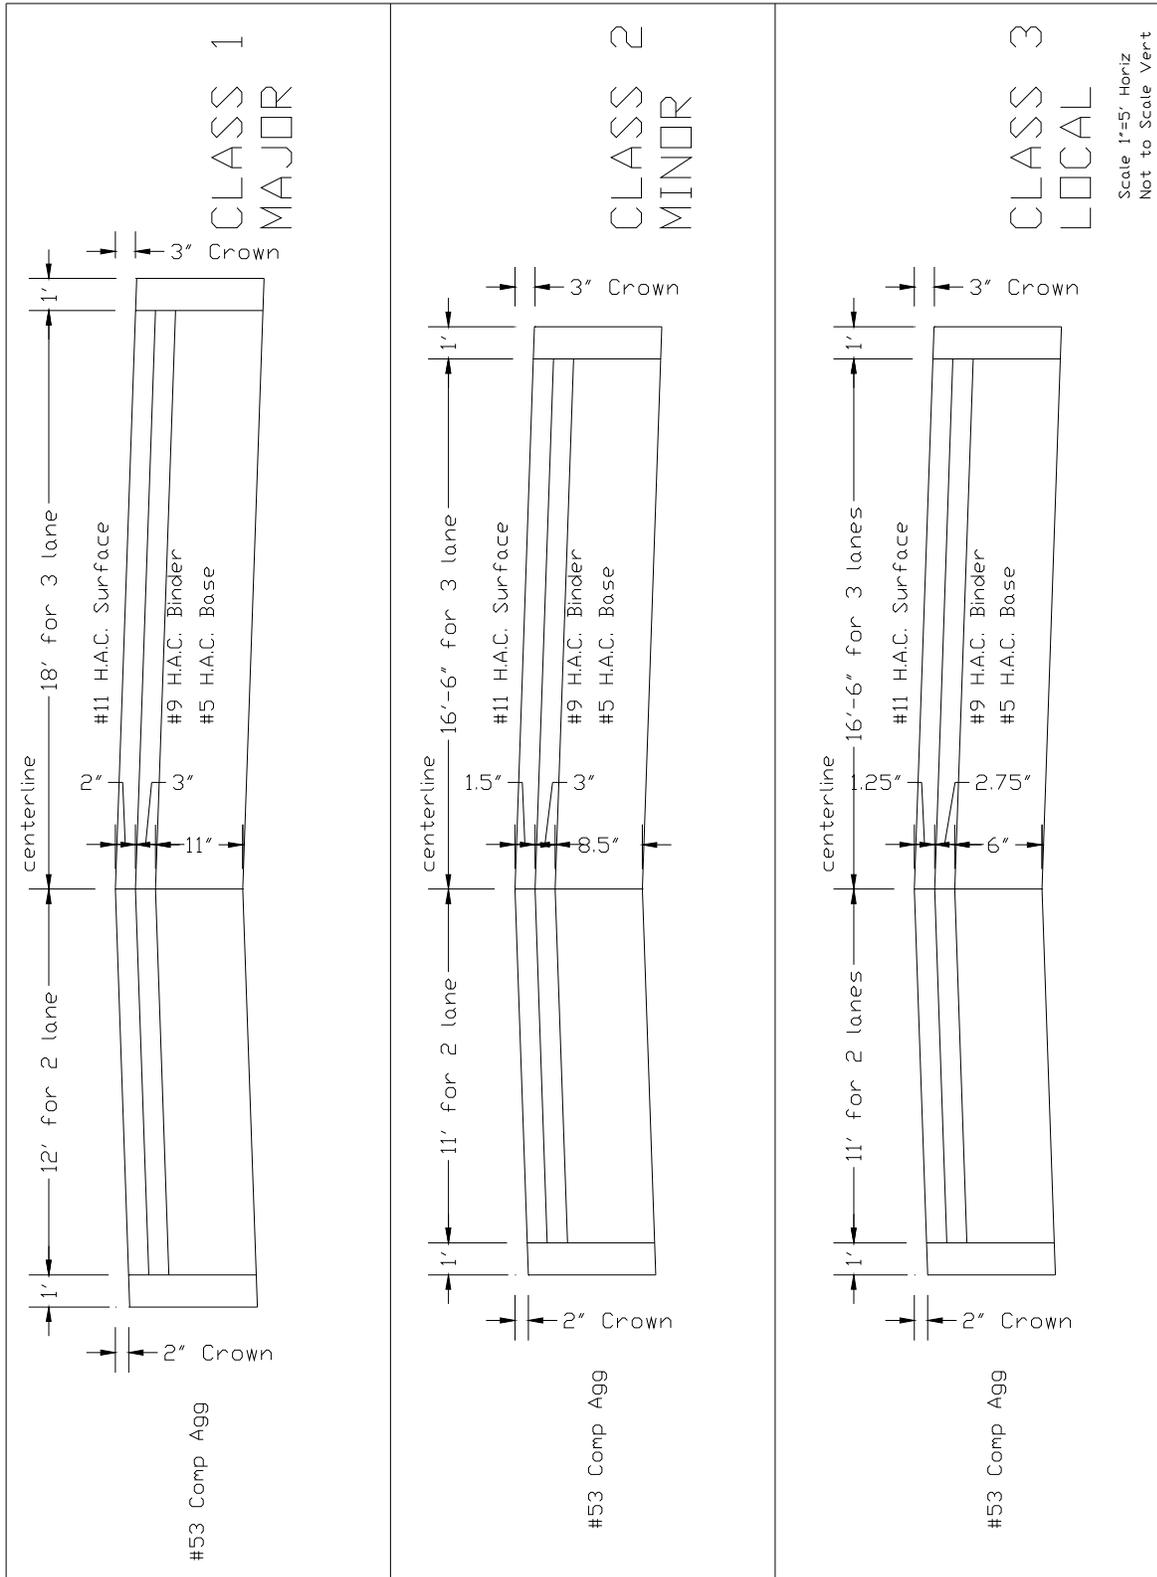

Date: 01/09/2004  
 Sheet: 9 of 9

HOT ASPHALTIC CONCRETE PAVEMENTS  
 With 2 Lanes / With 3 Lanes - Full Depth

RURAL THOROUGHFARE  
 Minimum Standard Details